
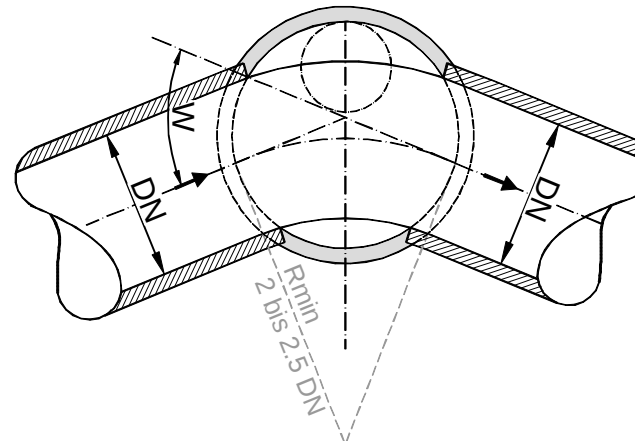


Freigabe			
Format:	30 x 84	Plan Nr.	009
Plan-Info:	0.25 m ²		

Projektverfasser

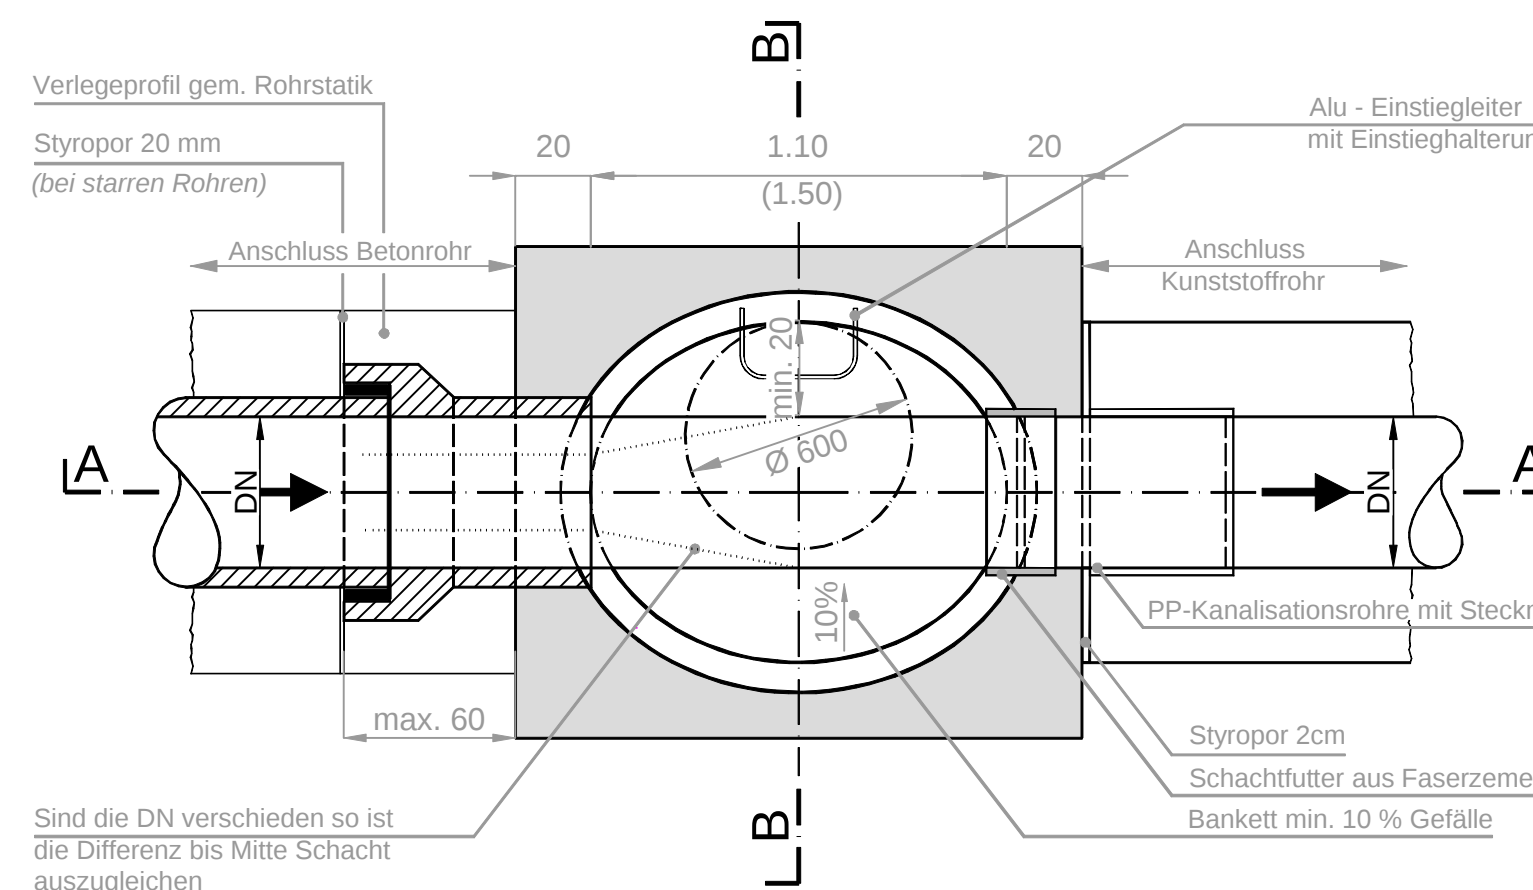

GRUNDRISS 1:20

[illegible]

Technical drawing of a manhole structure, showing a cross-section and a plan view. The drawing includes the following dimensions and labels:

- Top View (Cross-section):**
 - Top diameter: $\varnothing 600$
 - Top label: **DECKELHÖHE** (Cover height)
 - Right side dimensions: $10 - 30$ (vertical distance from cover to first step), 30 (vertical distance between steps).
 - Internal diameter at first step: 10
- Side View (Cross-section):**
 - Right side dimensions: 30 (vertical distance between steps), 30 (vertical distance from bottom of structure to next step).
 - Internal diameter at bottom of structure: 15
- Plan View (Bottom):**
 - Bottom label: **SOHLENHÖHE** (Sole height)
 - Bottom dimension: **min. 20** (minimum depth of the structure)
 - Left side dimensions: 20 (horizontal distance from center to side wall), 10% (slope percentage of the side wall).